



OPEN SPACE
IN PERPETUITY

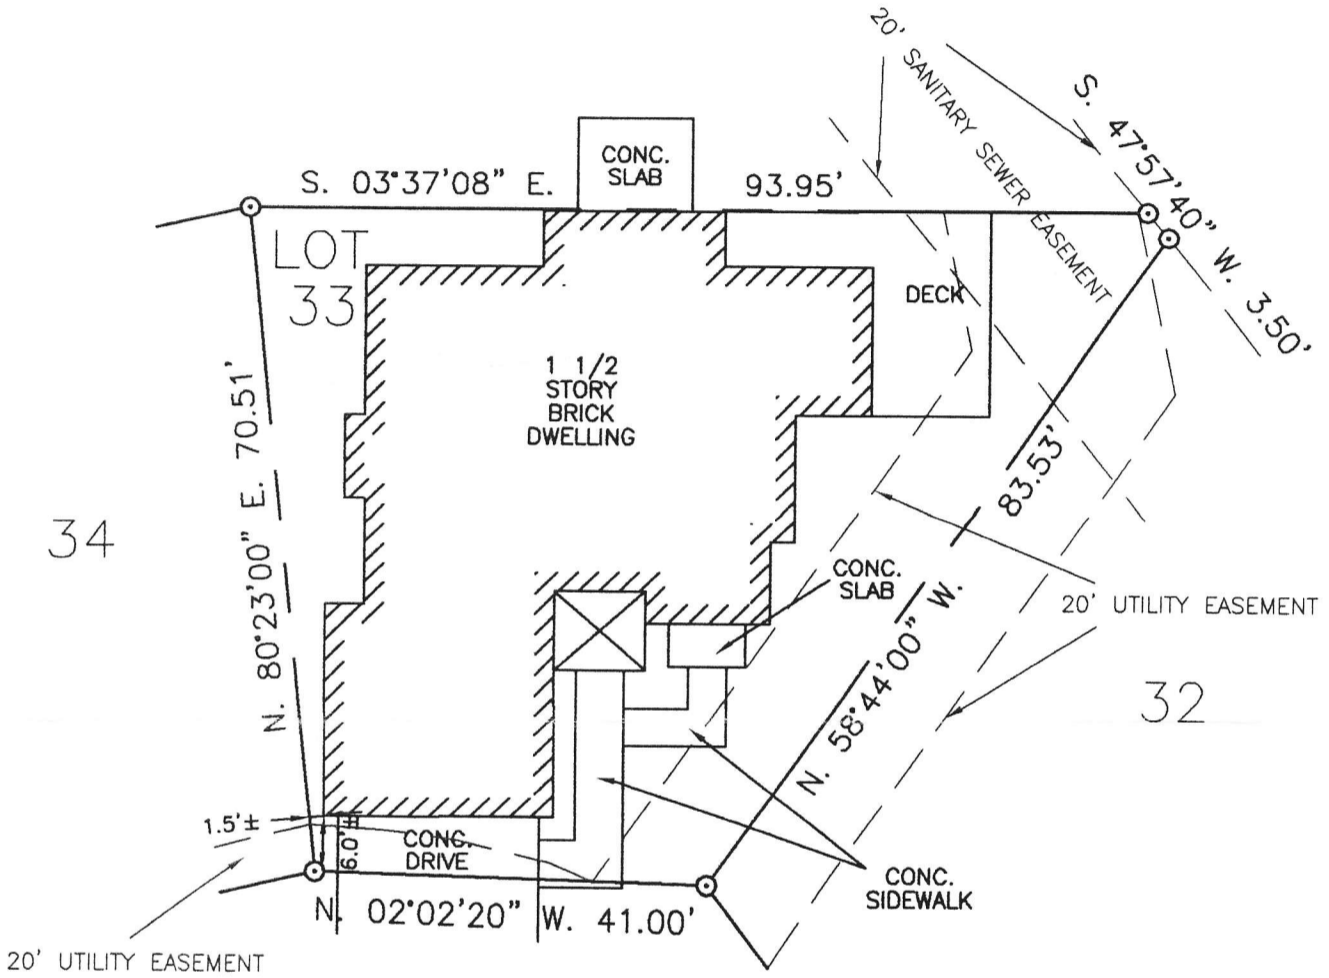

La Tache Court

4168 LATACHE CT.

SCALE: 1"=20'

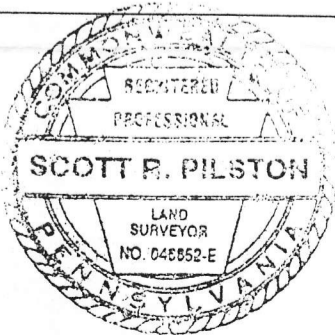

PILSTON
SURVEYING, INC.

SCOTT R. PILSTON P.L.S.

152 ALCAN DRIVE

PITTSBURGH, PA. 15239

Plum Office (412)798-6201 Fax (412)798-6203

DBV	13183	Pgs.	266
Block	717D	Lot	116
PBV		Pgs.	

10-045
JOB NO.

Drawn By: RAB

Checked By: SRP

PLAN OF PROPERTY

Lot No. 33

The Arbors Phase II recorded in P.B.V. 139 Pg. 108 and also in the Revised Arbors Phase II 2nd Revision recorded in P.B.V. 187 Pg. 4

Situate: Hampton Township
Allegheny County
Pennsylvania

LIC. NO. 046652-E

March 11, 2010
DATE

FOR: Robert F. & Roberta B. Kildea